

PROPOSED SCHOOL BUILDING
PLAN OF SENIOR SECONDARY
SCHOOL OF SWASTIK EDUCATION
& WELFAR SOCIETY. VILLAGE &
TEHSIL BARWALA DISTT. HISAR

AREA STATEMENT

First Floor Cov. Area = 14450 Sq. ft

Scale :

1 : 100


Drg. No. : 02

Drg. as owner inst.

Owner



Architect

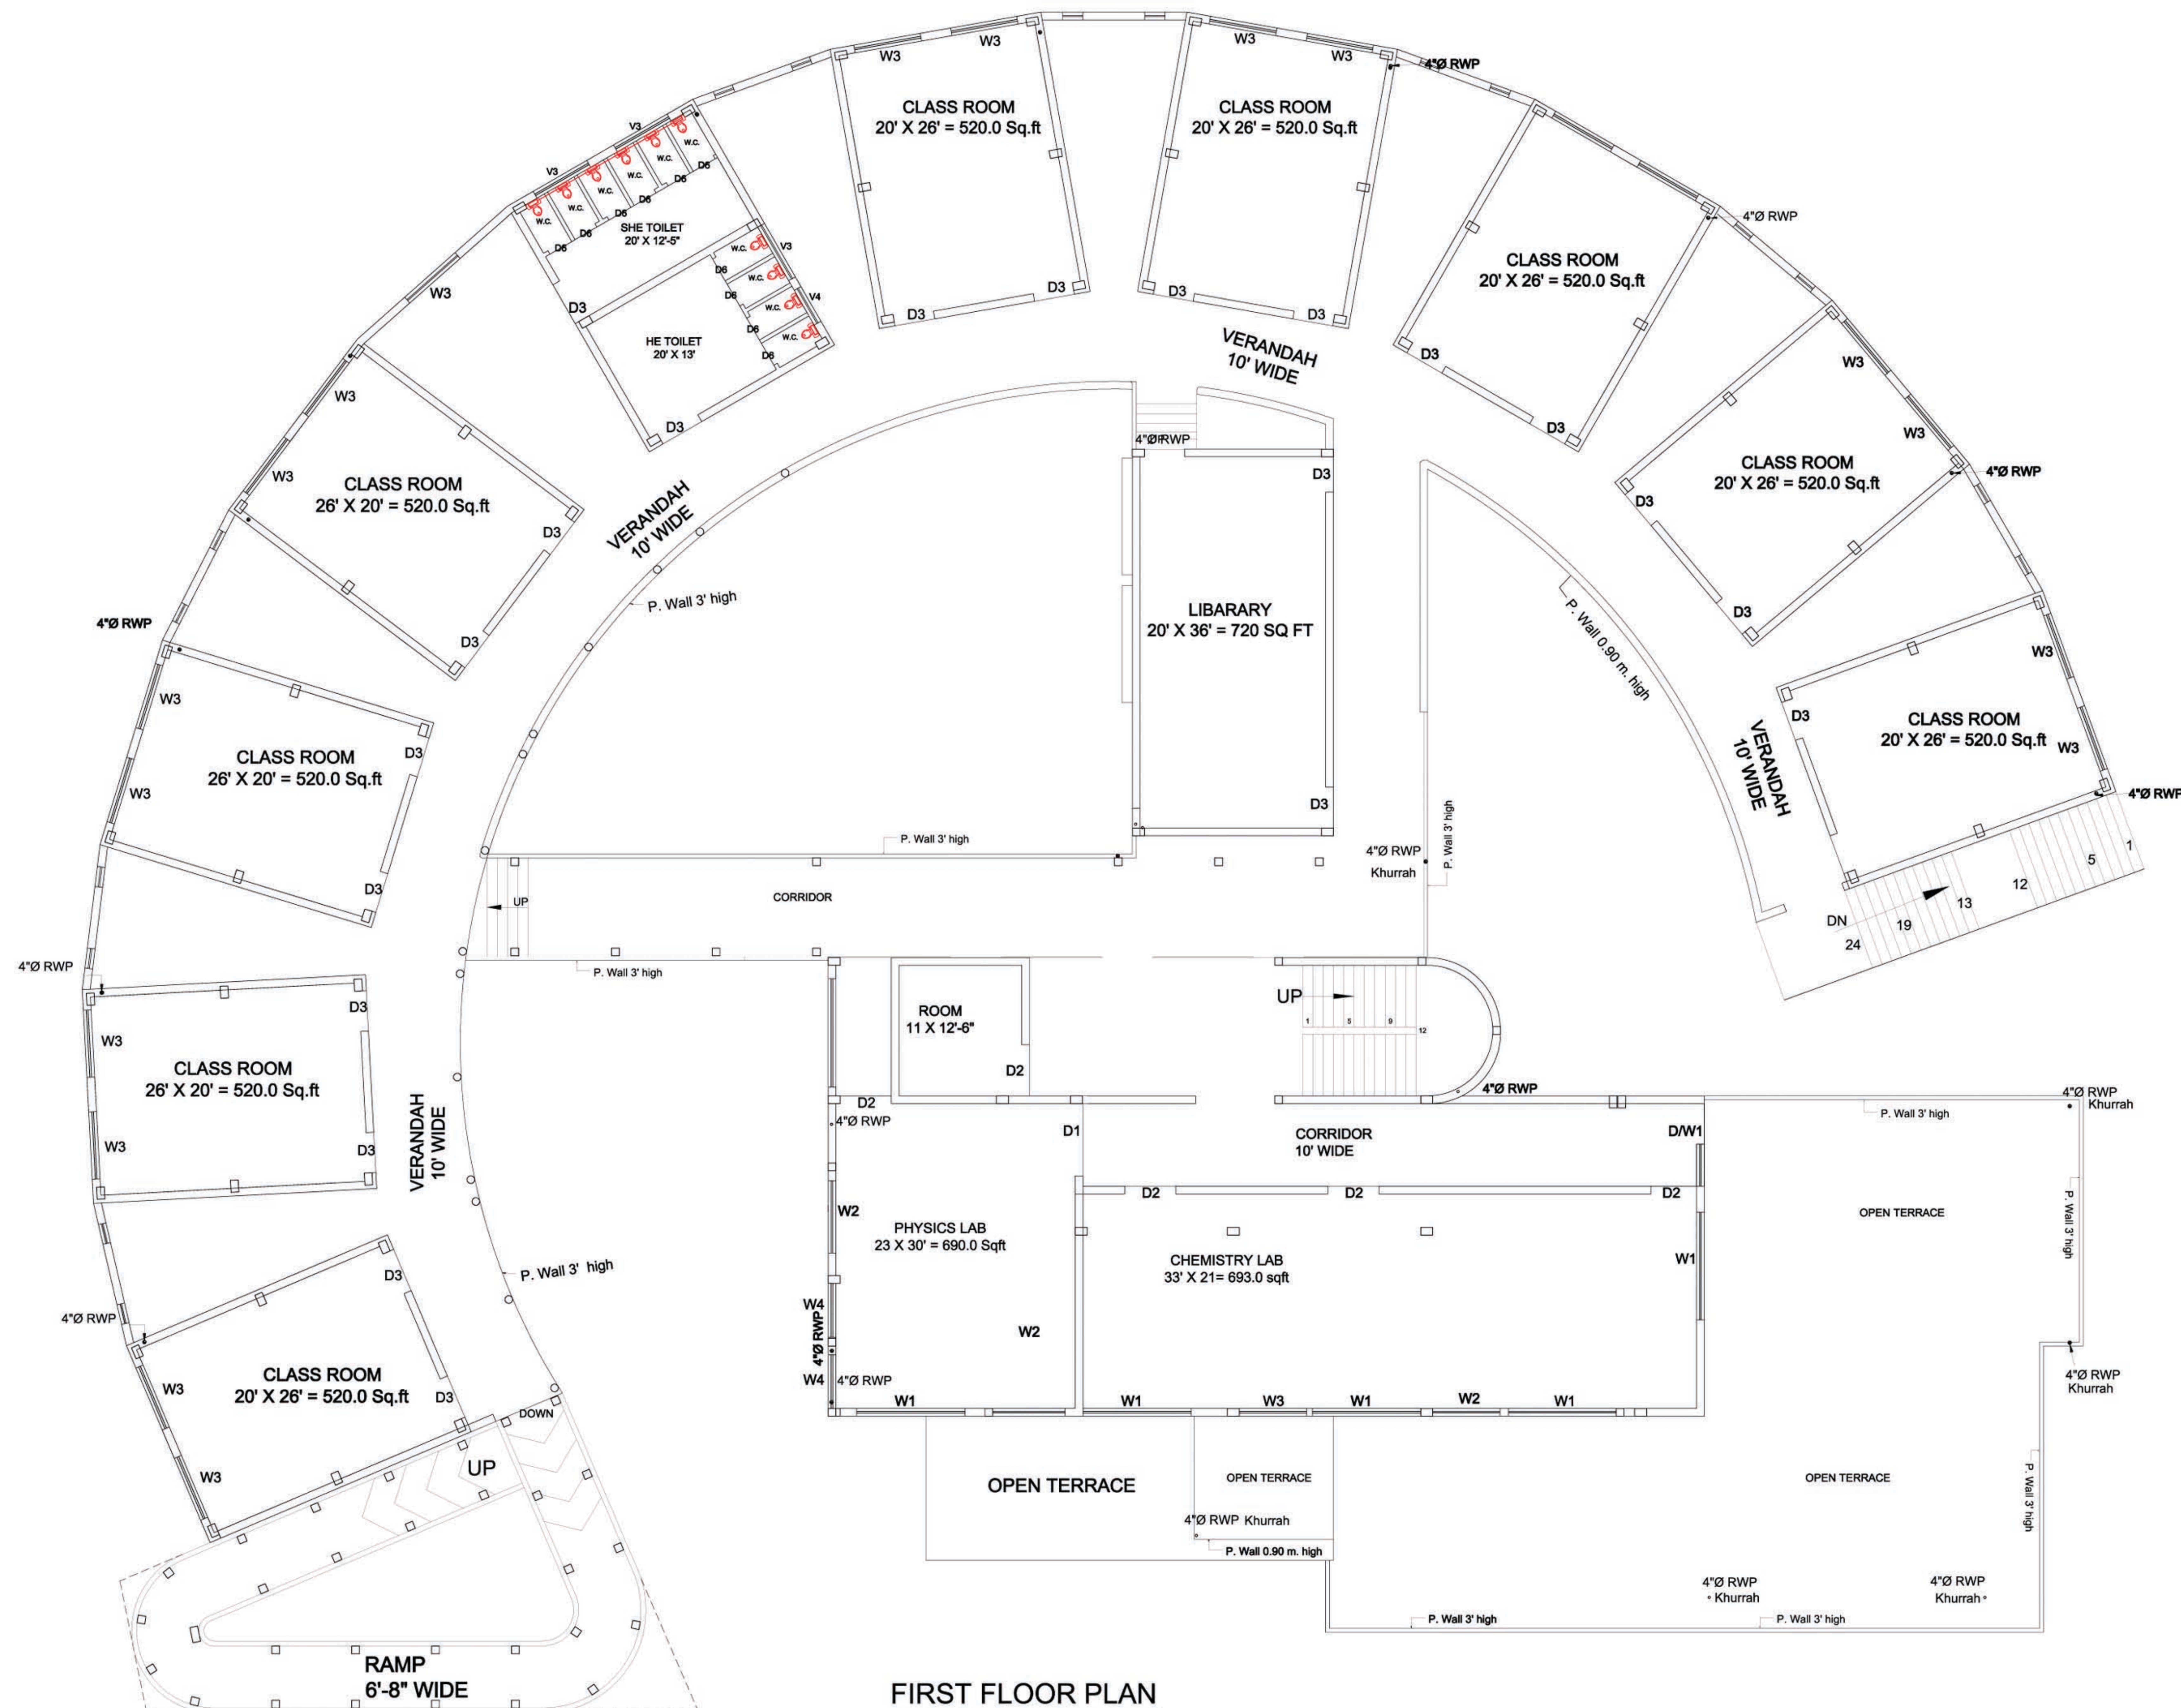

FIRST FLOOR PLAN