

EXISTING SCHOOL BUILDING
PLAN OF SENIOR SECONDARY
SCHOOL OF SWASTIK EDUCATION
& WELFAR SOCIETY. VILLAGE &
TEHSIL BARWALA DISTT. HISAR

AREA STATEMENT

First Floor Cov. Area = 18376.00 Sq. ft

Scale :

1 : 100


Drg. No. : 01

Drg. as owner inst.

Owner



Architect

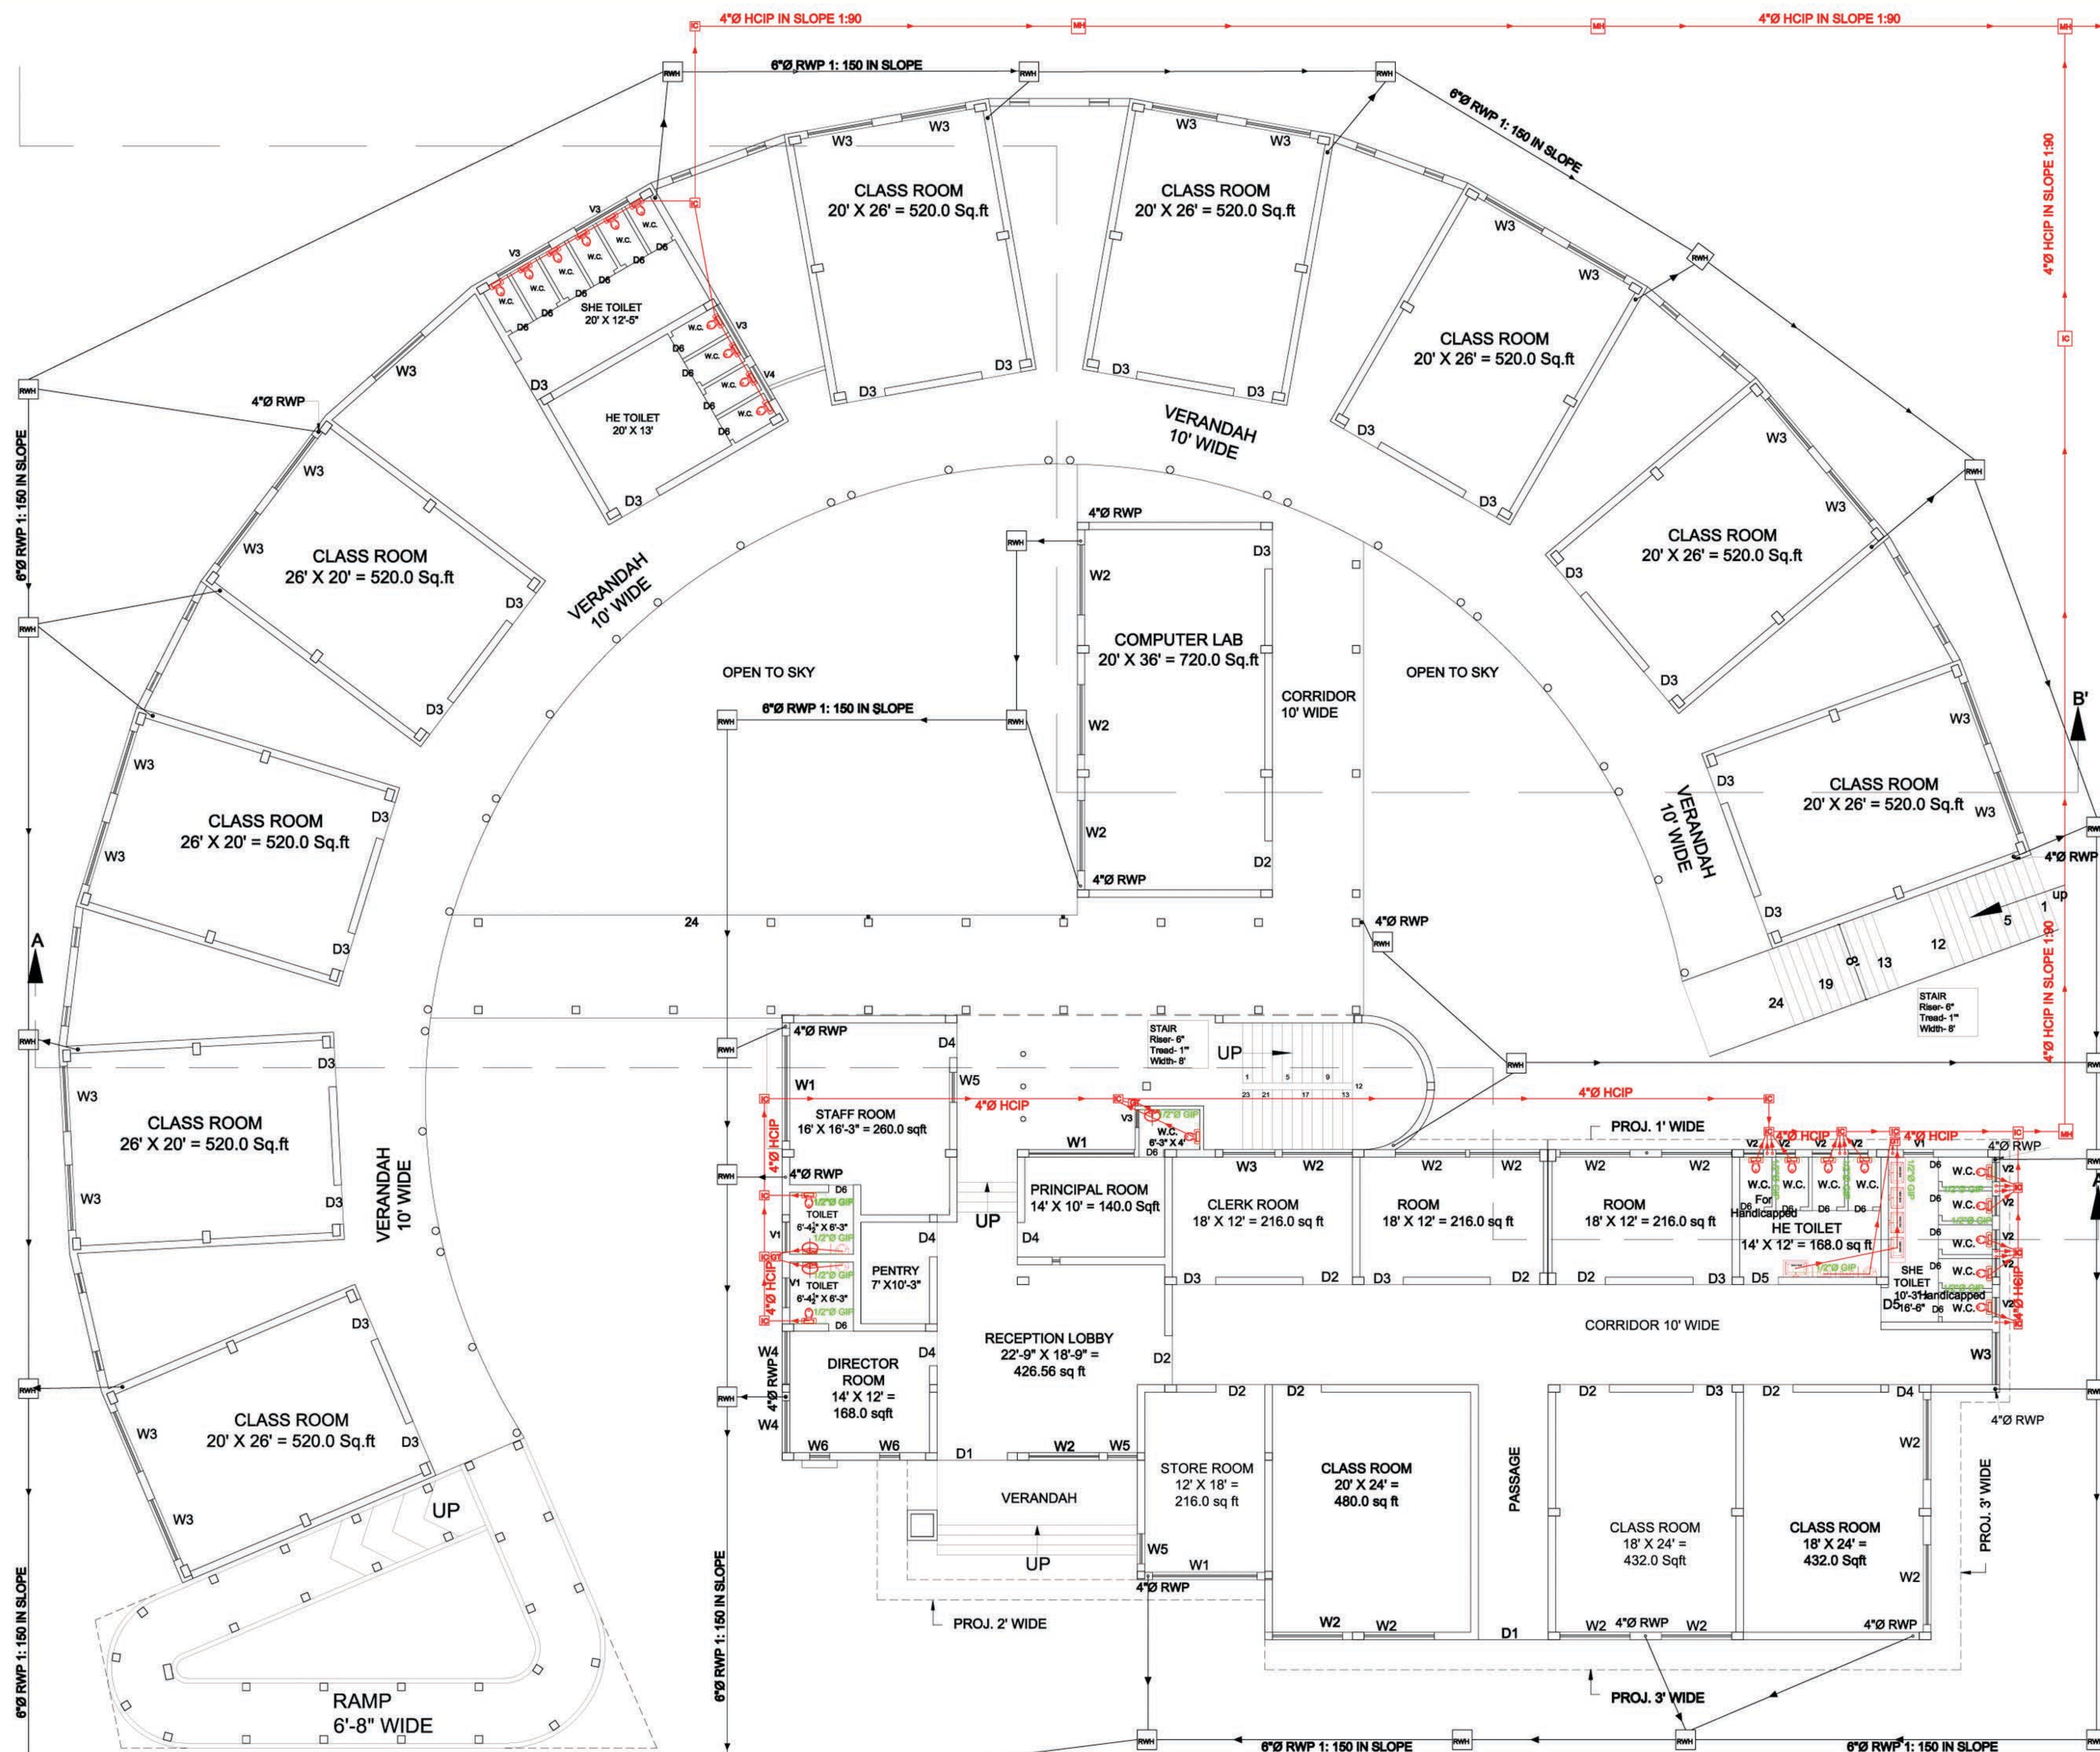

GROUND FLOOR PLAN